








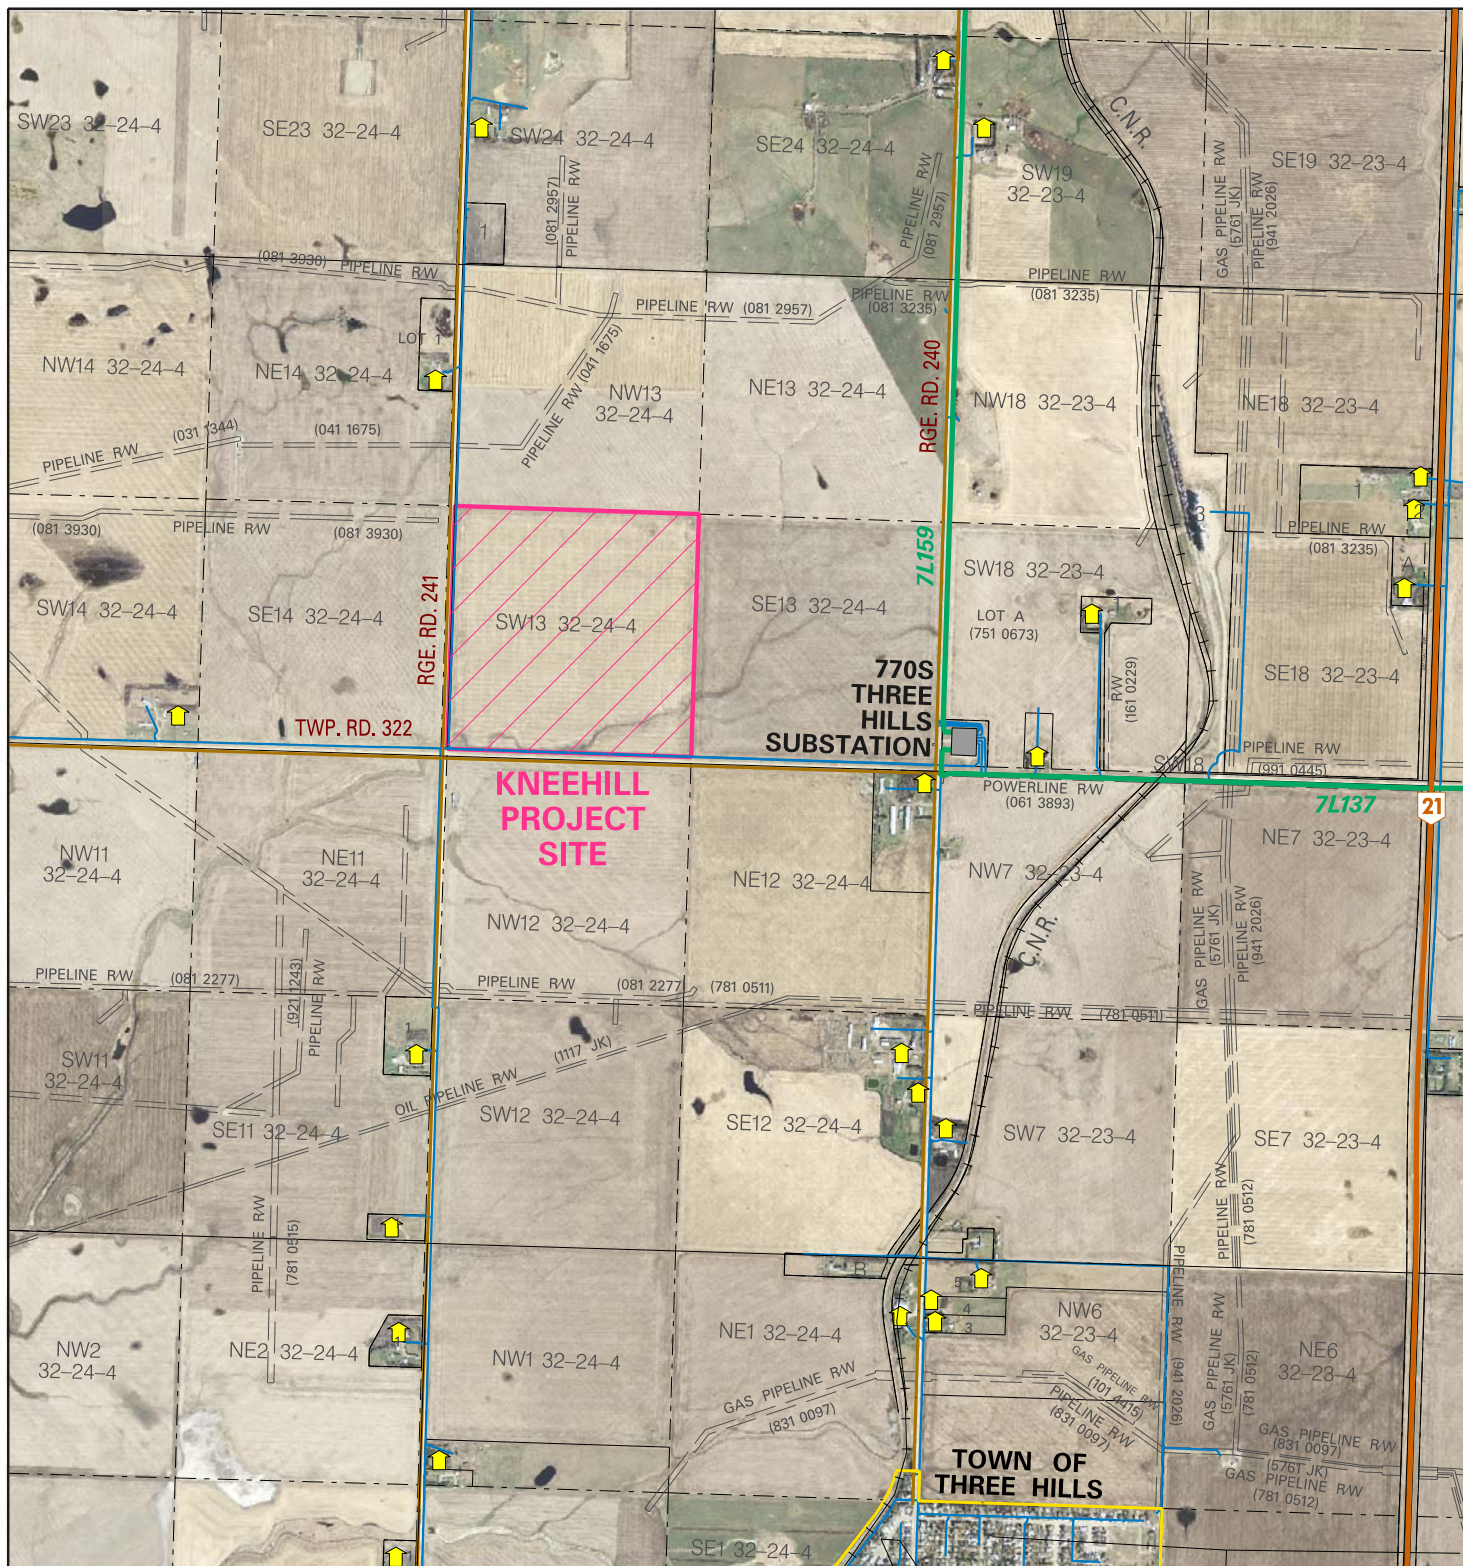


# PLANNED SITE MAP



## LEGEND

-  Project Site
-  Existing Substation
-  Existing 144 kV Transmission Line
-  Existing Distribution Line
-  Existing Easement R /W
-  Primary Highway
-  Road (Other)
-  Railway
-  Residences



**NOTES:**  
 - Only facilities in the vicinity of the project site location are shown.  
 - Noted scale is for the base features only. All other features not to scale.

# ATCO

**SAMSUNG SAMSUNG C&T**

Kneehill Solar Generation Facility Project

PLANNED SITE MOSAIC

**CREDIT NOTES**

Kneehill Project Site: ATCO May 2017, Electrical System: ATCO 2017, Base & Cadastral: Alberta Data Partnerships 2017, Imagery: Valtus Services 2013

1:25 000

DWG.NO. RS - KNEEHILL- N - 01

Cartography by: JG

Approved by: LJ

May 2017